


(playing pitches side)

see drawing 208  
for building Sections

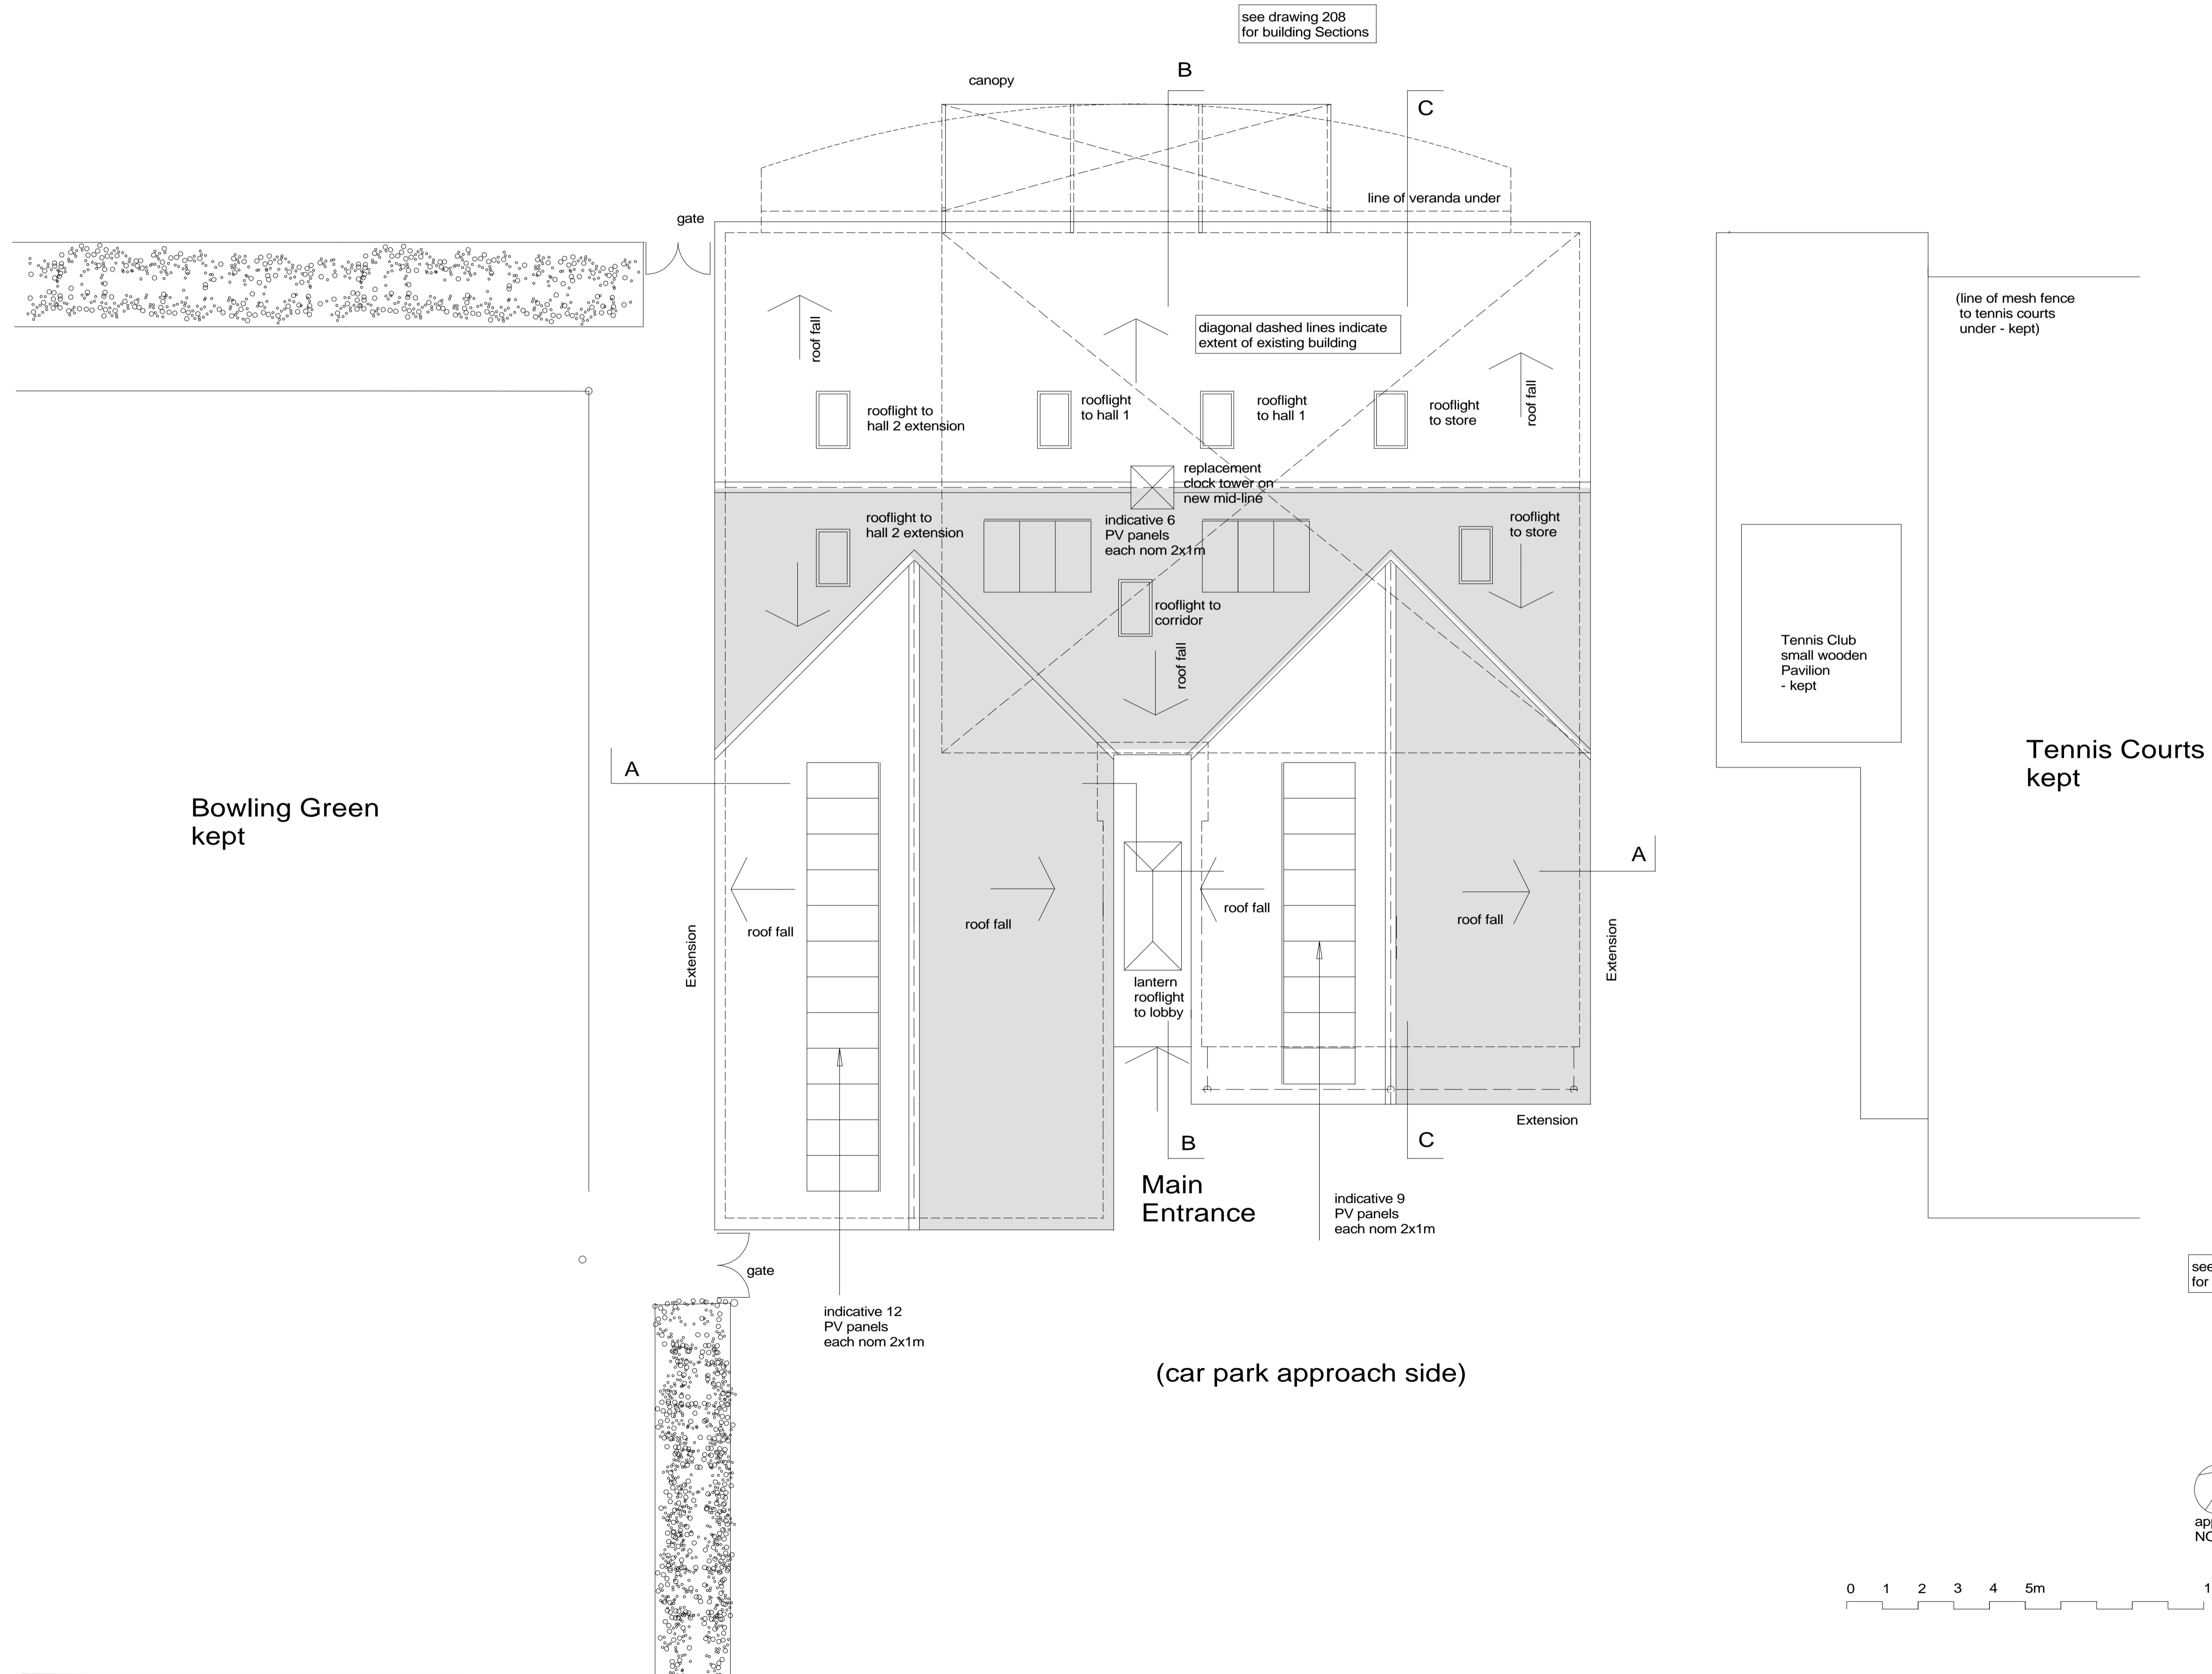

Bowling Green kept

(line of mesh fence to tennis courts under - kept)

Tennis Club small wooden Pavilion - kept

Tennis Courts kept

Main Entrance

(car park approach side)

FULL PLANNING APPLICATION

minor updates	15.1.21	sw	P6
minor updates	30.9.20	sw	P5
updates from review Zoom mtg 21.9.20 PV panels added &c	28.9.20	mn	P4
Rooflights to first floor storage shown	15.9.20	mn	P3
following feedback 03.08.20	18.8.20	mn	P2
following feedback 11.2.20			P1
Revisions	Date	by	Rev

Client  
Wanborough Parish Council

Project  
Hoopers Field Pavilion  
Wanborough Swindon SN4 0AN  
Proposed Extensions & Alterations

ROOF PLAN  
AS PROPOSED



STANHOPE WILKINSON ASSOCIATES ARCHITECTS  
c Copyright  
Unit 2 Swinford Farm Eynsham OX29 4BL  
Tel: (01865) 883222  
E-mail: office@swa-architects.co.uk

Scales	1:100 @ A1	Date	4.6.2020	by	mn
	1:200 @ A3				

Job No.	Drawing No.	Rev.
19400	206	P6

see drawing 208  
for building Sections

