


SOLAR FARM PLANS

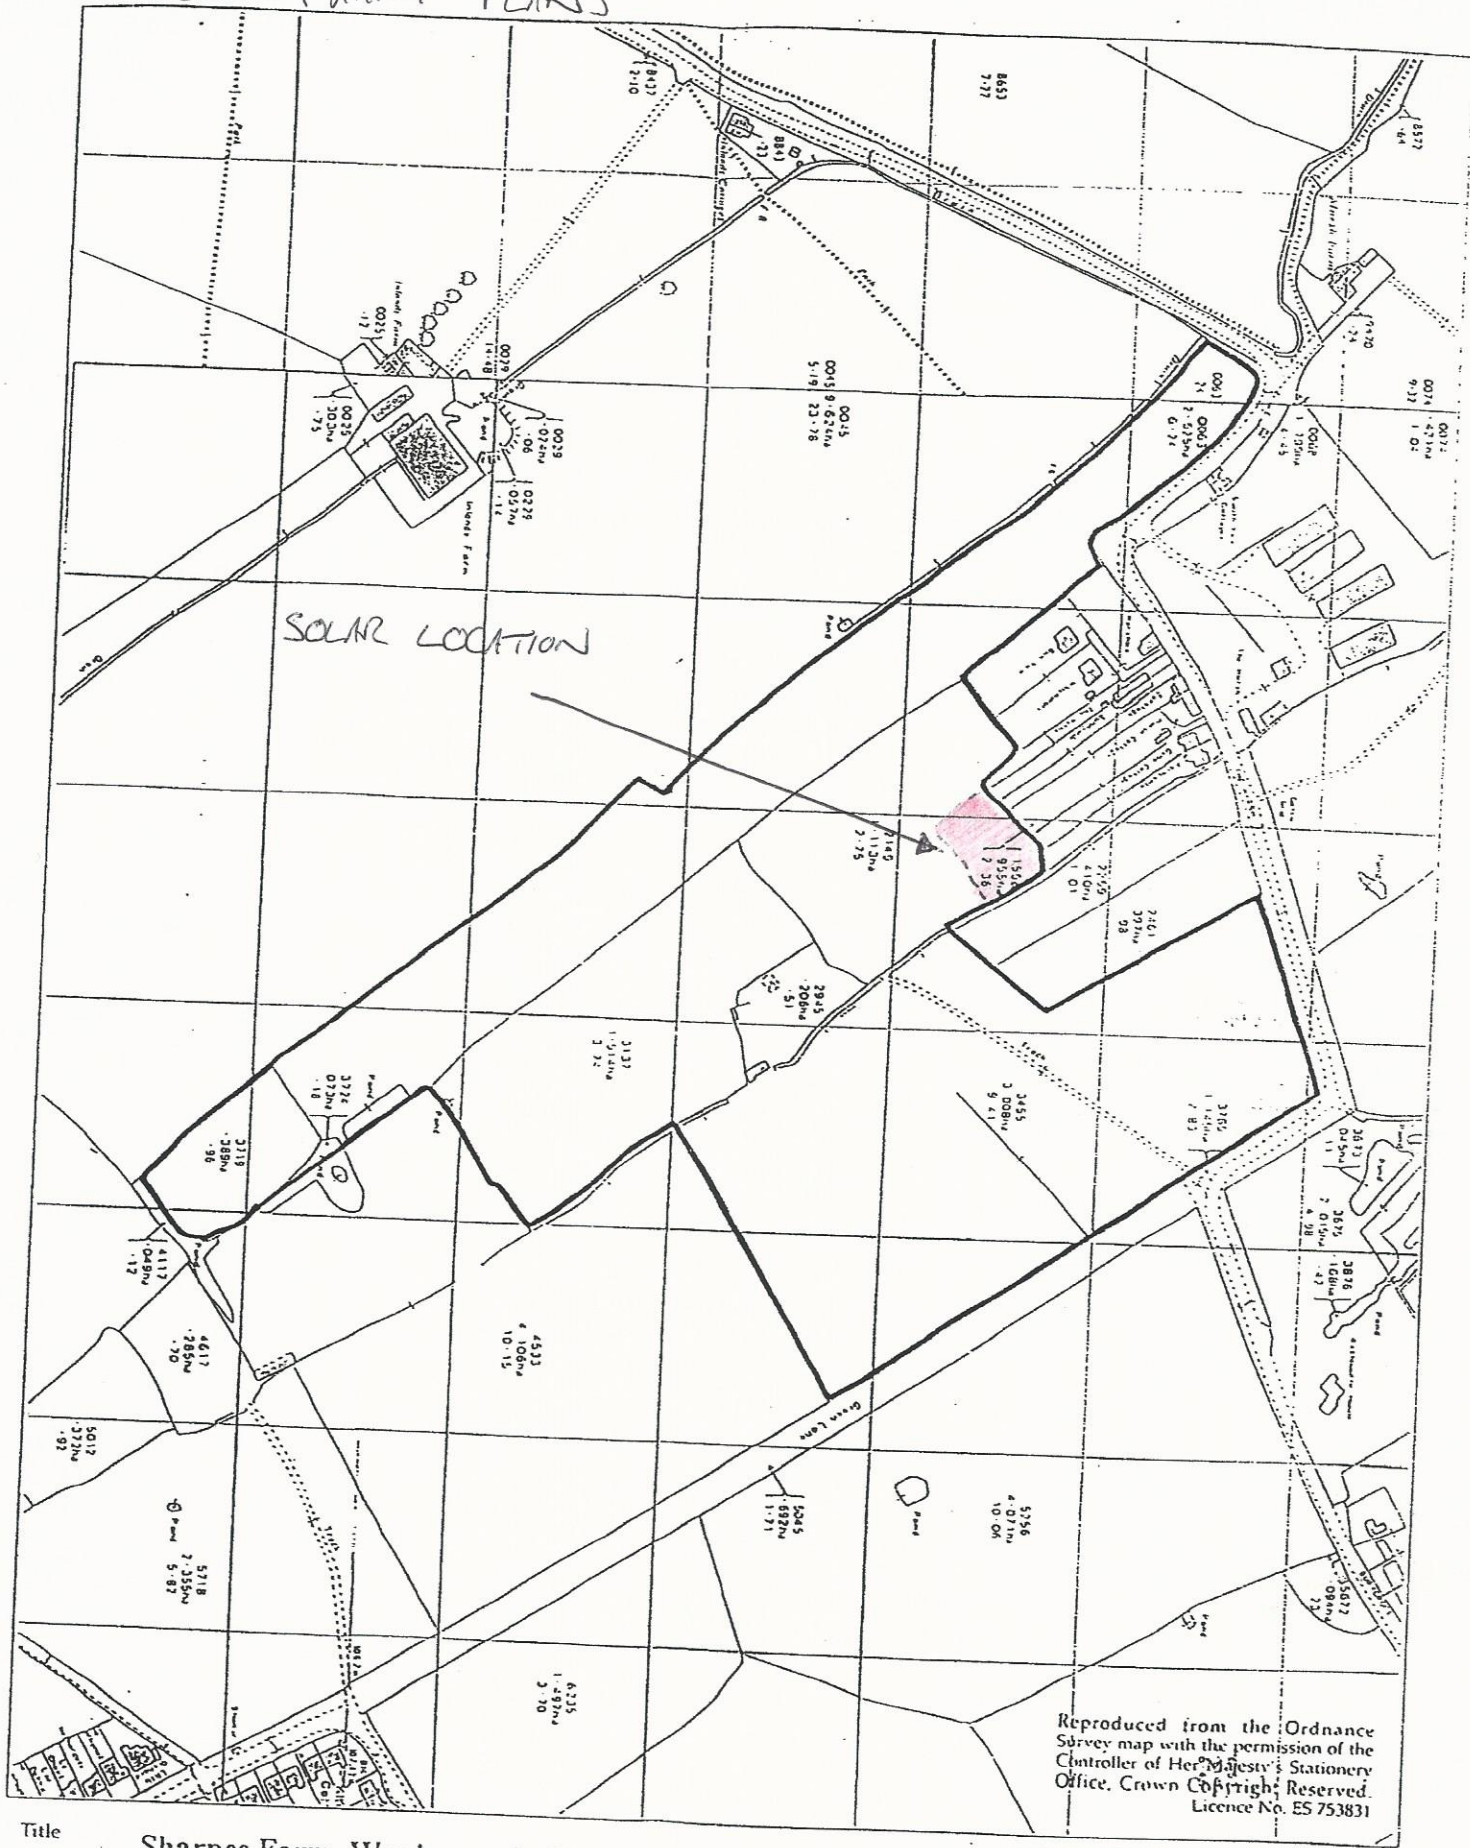

Reproduced from the Ordnance Survey map with the permission of the Controller of Her Majesty's Stationery Office. Crown Copyright Reserved. Licence No. ES 753831

Title **Sharpes Farm, Wanborough, Swindon, Wiltshire**

Scale	Not to scale
Date	2014 2015
Plan No.	A 470

Published for the purpose of identification only and although believed to be correct its accuracy is not guaranteed. It is expressly excluded from all contracts.



1 Wood Street, Old Town, Swindon