


PLAYING FIELDS BEYOND

Notes

see drawing 012 for wider site beyond

NBL
NBL = proposed new low-level bollard light to illuminate pathways

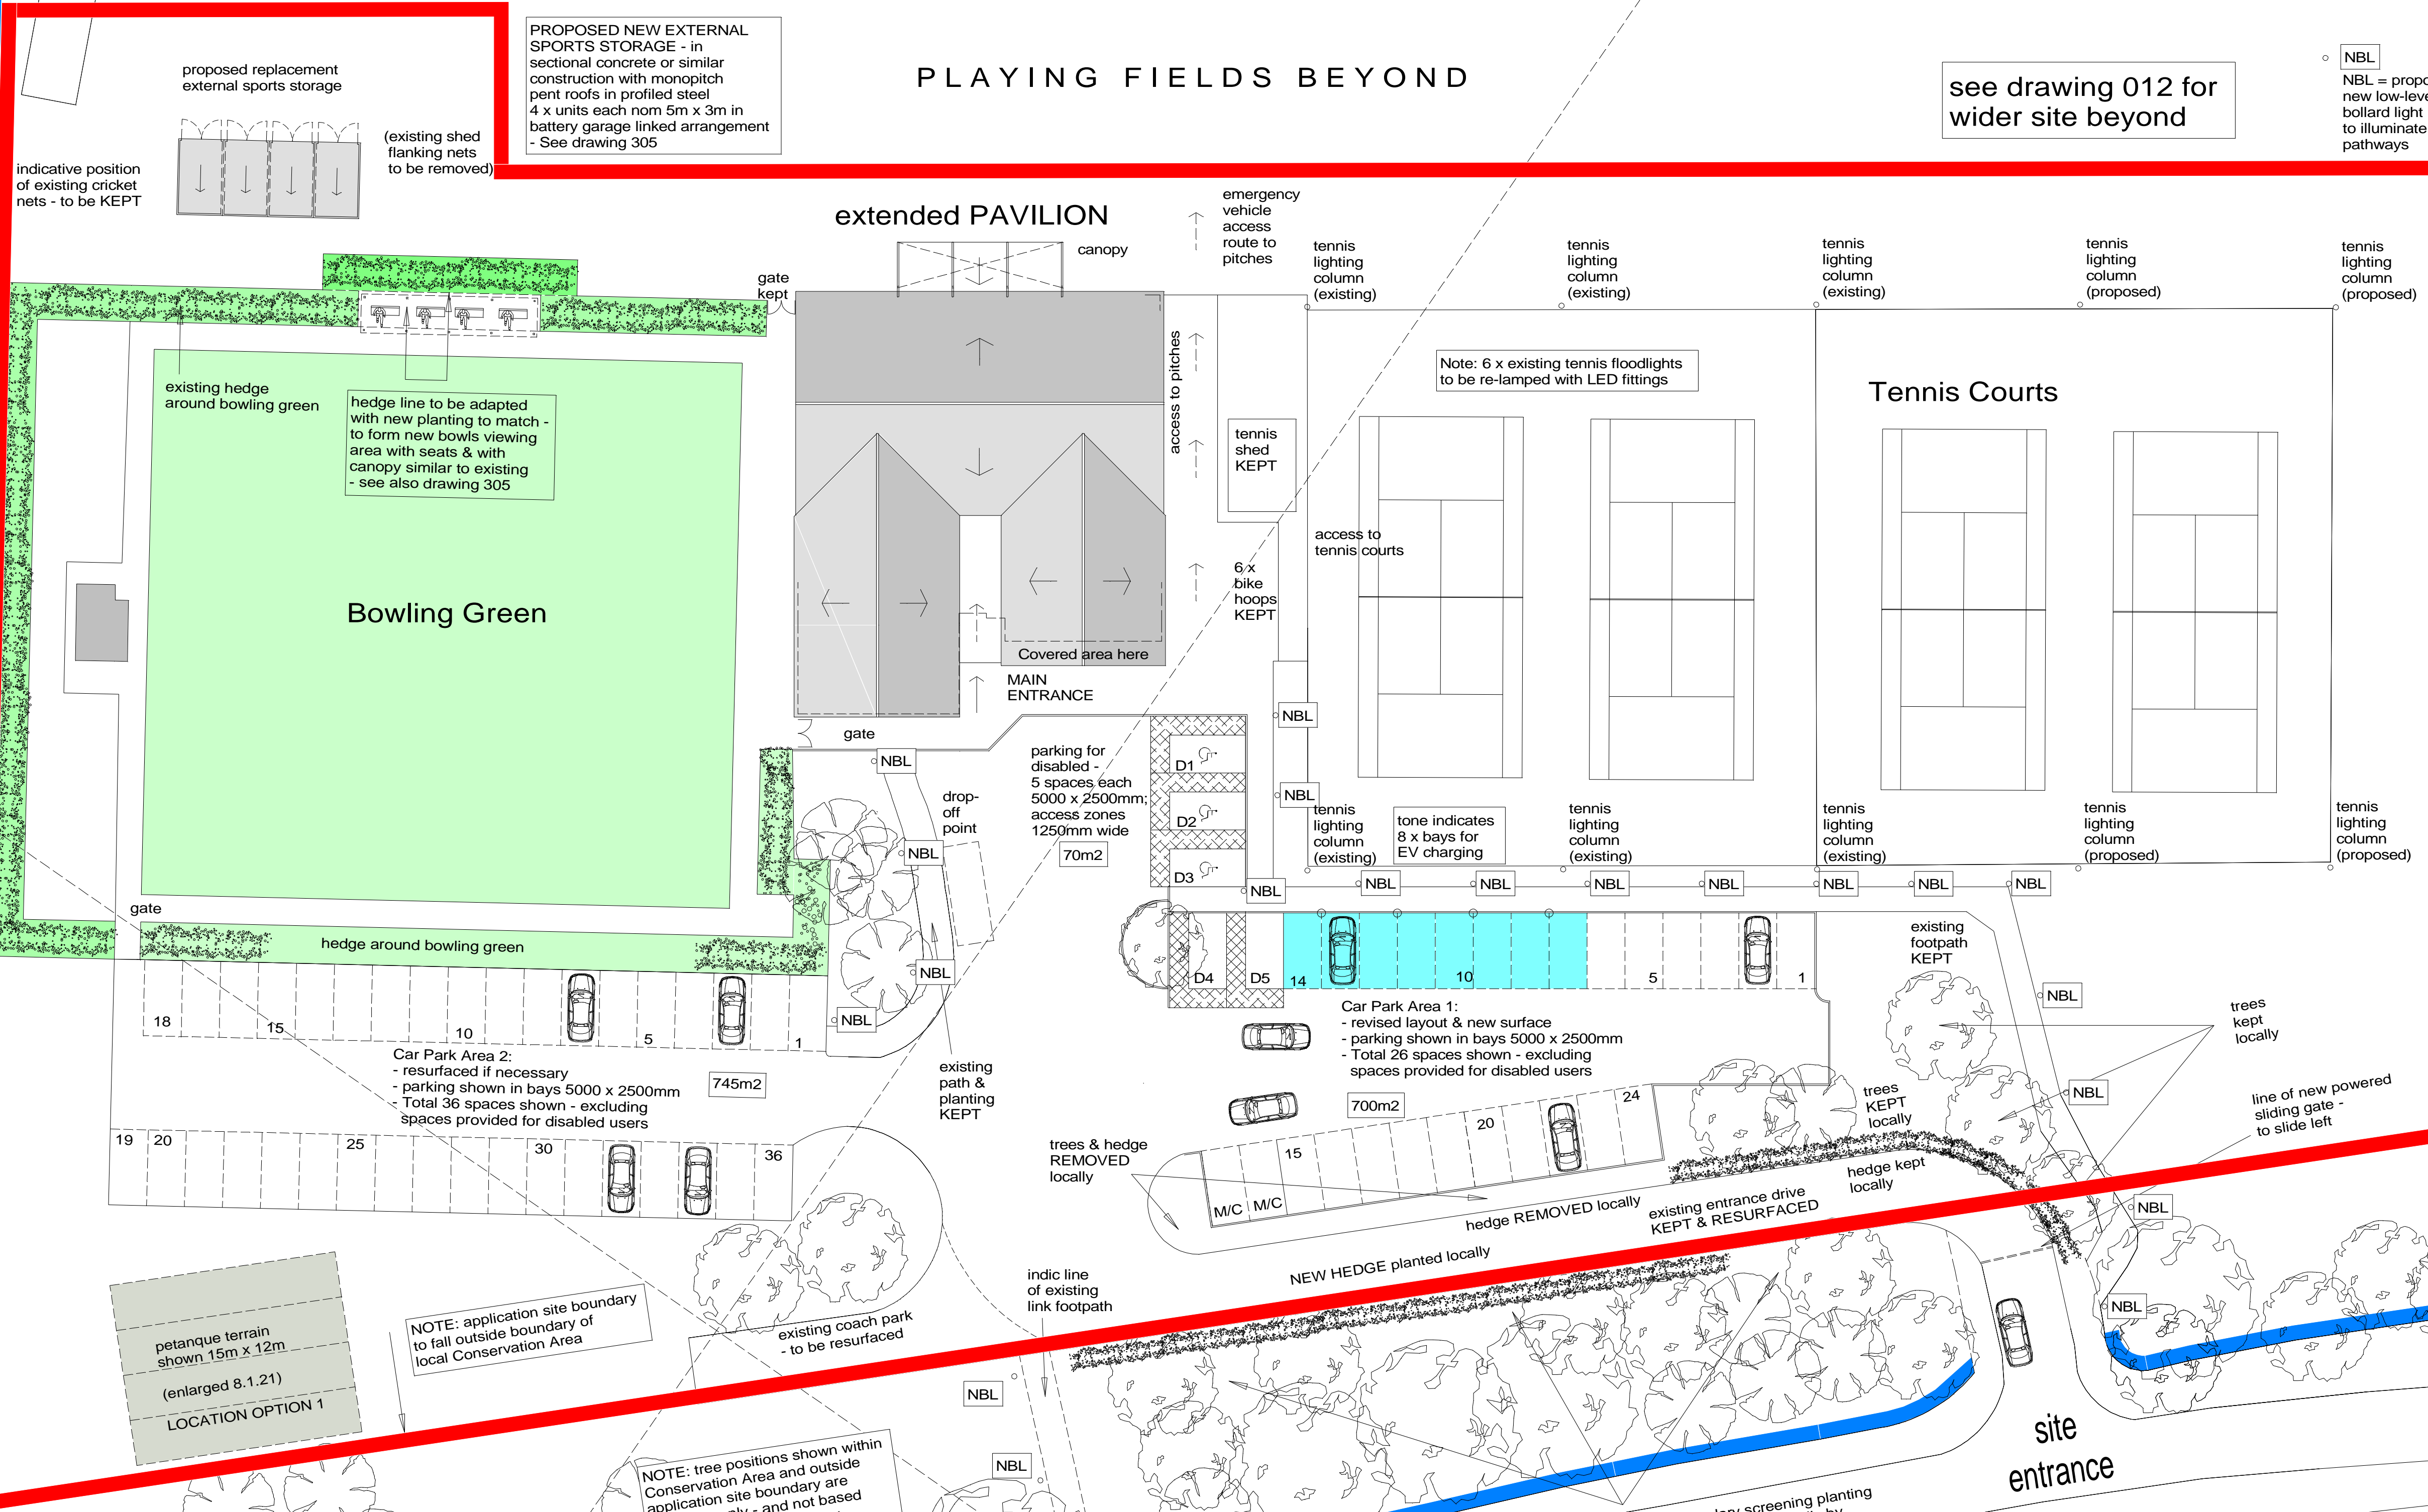

FULL PLANNING APPLICATION			
updates from AR mail 8.1.21 - & red-line b'dy	15.1.21	sw	P9
changes to AR mail 14.10.20 - new Bowls veranda	23.10.20	sw	P8
updates from review Zoom mtg 21.9.20	25.9.20	sw	P7
pavilion plan amended as 07.07.20 option	31.7.20	mn	P6
ext'l sports stores added	21.5.20	sw	P5
updated to JE mail 19.5.20	20.5.20	sw	P4
updated to AR mail 13.5.20 incl SBC parking standards	19.5.20	sw	P3
Preliminary issue	23.4.20	sw	P2
Revisions	Date	by	Rev

Client:
Wanborough Parish Council

Project:
Hoopers Field Pavilion
Wanborough Swindon SN4 0AN
Proposed Extensions & Alterations

CAR PARKS &c - AS PROPOSED



STANHOPE WILKINSON ASSOCIATES
ARCHITECTS
Unit 2 Swinford Farm Eynsham OX29 4BL
Tel: (01865) 883222
E-mail: office@swa-architects.co.uk

Scales 1:250 @ A1	Date 20.04.2020	by sw
1:500 @ A3		

Job No. 19400	Drawing No. 013	Rev. P9
---------------	-----------------	---------

