


**Notes**

EL = wall-mounted circular LED light nom 400mm dia

SL = soffit-mounted circular LED light nom 400mm dia

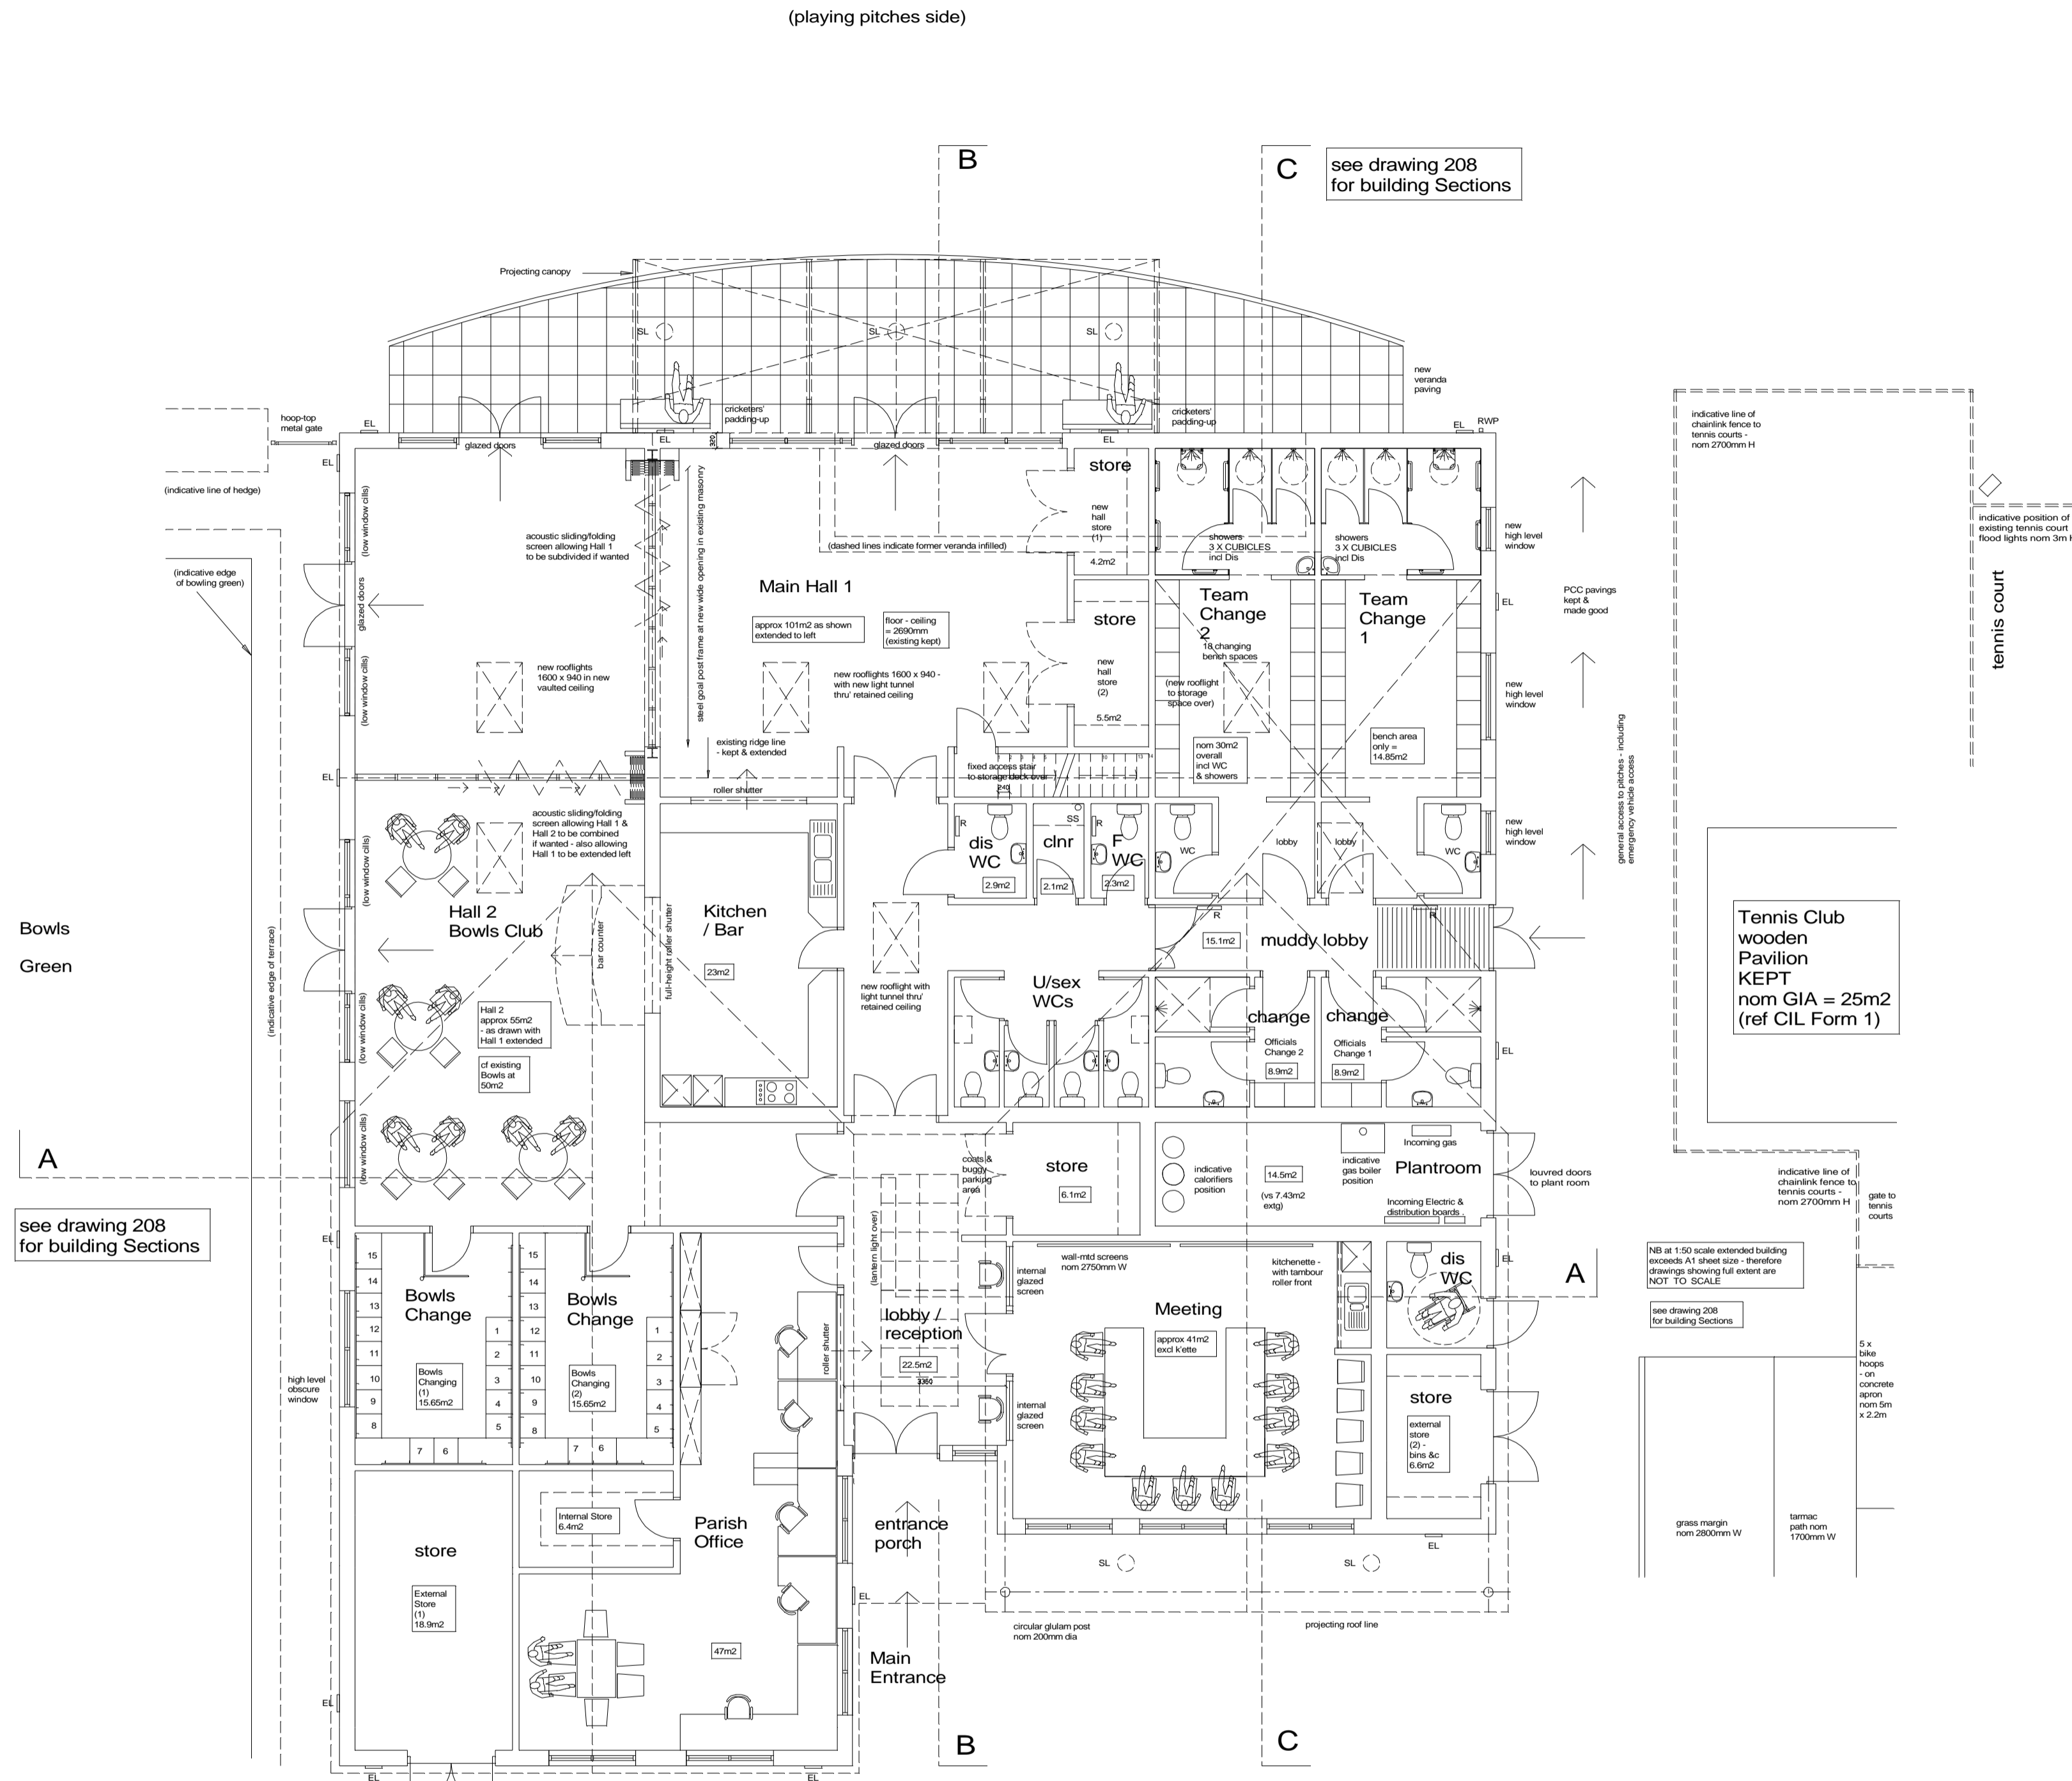

For further details of site layout please see Block Plan Dwg 012

Gross Internal Area (GIA) AS DRAWN measured to inner face of outer walls & NOT including veranda space or FF storage = 559m<sup>2</sup>

Building footprint AS DRAWN measured to outer face of outer walls & NOT including sliding/folding screen to main hall = 592m<sup>2</sup>

Ref CIL Form 1: EXISTING Gross Internal Area (GIA) RETAINED measured to inner face of outer walls & NOT including veranda space NOR previous Bowls extension to be demolished = 210m<sup>2</sup>

Ref CIL Form 1: ALL-NEW Gross Internal Area (GIA) FORMED BY EXTENSIONS & ALSO INCLUDING FF Store @ 55m<sup>2</sup>; measured to inner face of outer walls = 318m<sup>2</sup>(GF) + 55m<sup>2</sup>(FF) = total 373m<sup>2</sup>

Ref CIL Form 1: OUTBUILDINGS Gross Internal Areas (GIAs)  
Tennis Shed (ref this drawing) = 25m<sup>2</sup> RETAINED  
Sports Storage Units (ref dwgs 002 & 305) = 15m<sup>2</sup> extg DEMOLISHED and = 55m<sup>2</sup> PROPOSED NEW

**FULL PLANNING APPLICATION**

extent of all-new construction noted - ref CIL Forms	Date	By	Rev
lower windows noted in Hall 2, to AR mail 8.1.21 - & other minor updates	22.01.21	sw	P14
changes to AR mail 14.10.20 - additional sliding/folding screen to main hall	15.01.21	sw	P13
updates from review Zoom mtg 21.9.20	23.10.20	mn	P12
version NOT showing seats in Main Hall	22.09.20	mn, sw	P11
to Sport England advice 15.9.20 : - dis shower for both showers - veranda pad-up seats for cricketers - buggy area in lobby	18.09.20	sw	P10
minor updates plus indicative further seats in Main Hall	16.09.20	mn	P9
Office, meeting, & store area amended Possible seating layout for 70 people shown in main hall with folding screen shown shut	09.09.20	sw	P8
additional client amendm'ts, furniture &c	03.09.20	mn	P7
amendments to JE mail 21.8.20	28.08.20	mn	P6
amendments to JE mail 9.7.20	25.08.20	mn	P5
hatched new rooms & Main Hall canopy shown	23.07.20	mn	P4
Revisions	12.06.20	mn	P3

Client  
Wanborough Parish Council

Project  
Hoopers Field Pavilion  
Wanborough Swindon SN4 0AN  
Proposed Extensions & Alterations

**PLAN AS PROPOSED - 1:100 @ A1**



**STANHOPE WILKINSON ASSOCIATES**  
ARCHITECTS  
Unit 2 Swinford Farm Eynsham OX29 4BL  
Tel: (01865) 883222  
E-mail: office@swa-architects.co.uk

Scales 1:50 @ A1	Date 20.12.2019	by sw
1:100 @ A3		

Job No.	Drawing No.	Rev.
19400	201	P14

