


CUT-OFF LINE FOR CONTINUATION SEE DWG 1001361.12-D-510

CUT-OFF LINE FOR CONTINUATION SEE ABOVE

CUT-OFF LINE FOR CONTINUATION SEE DWG 1001361.12-D-512

CUT-OFF LINE FOR CONTINUATION SEE BELOW

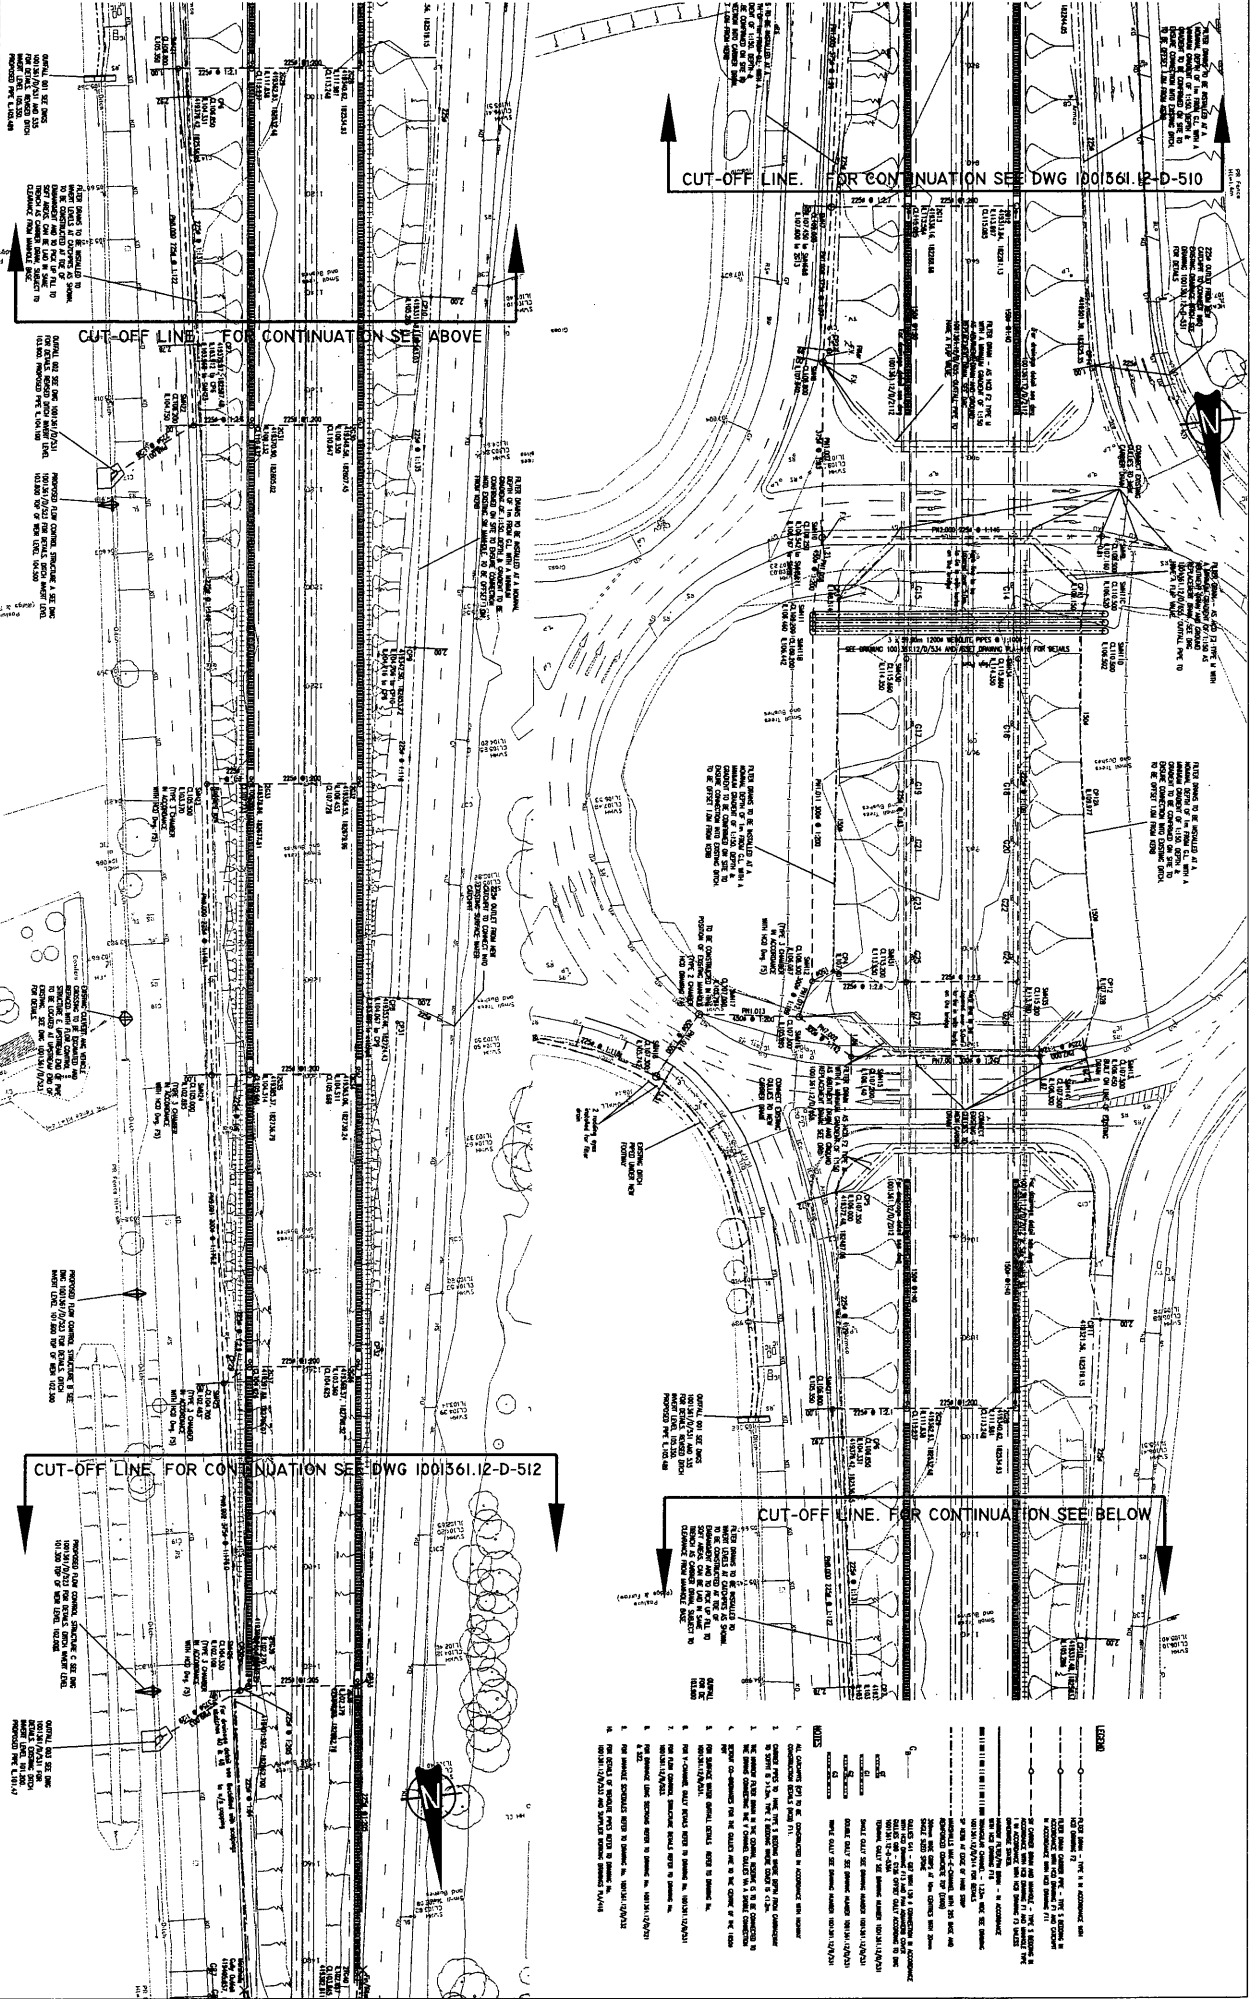




