


**OPTION 1: CONNECTION WITH THE MARSH RETAINED**

**OPTION 2: NO CONNECTION WITH THE MARSH**

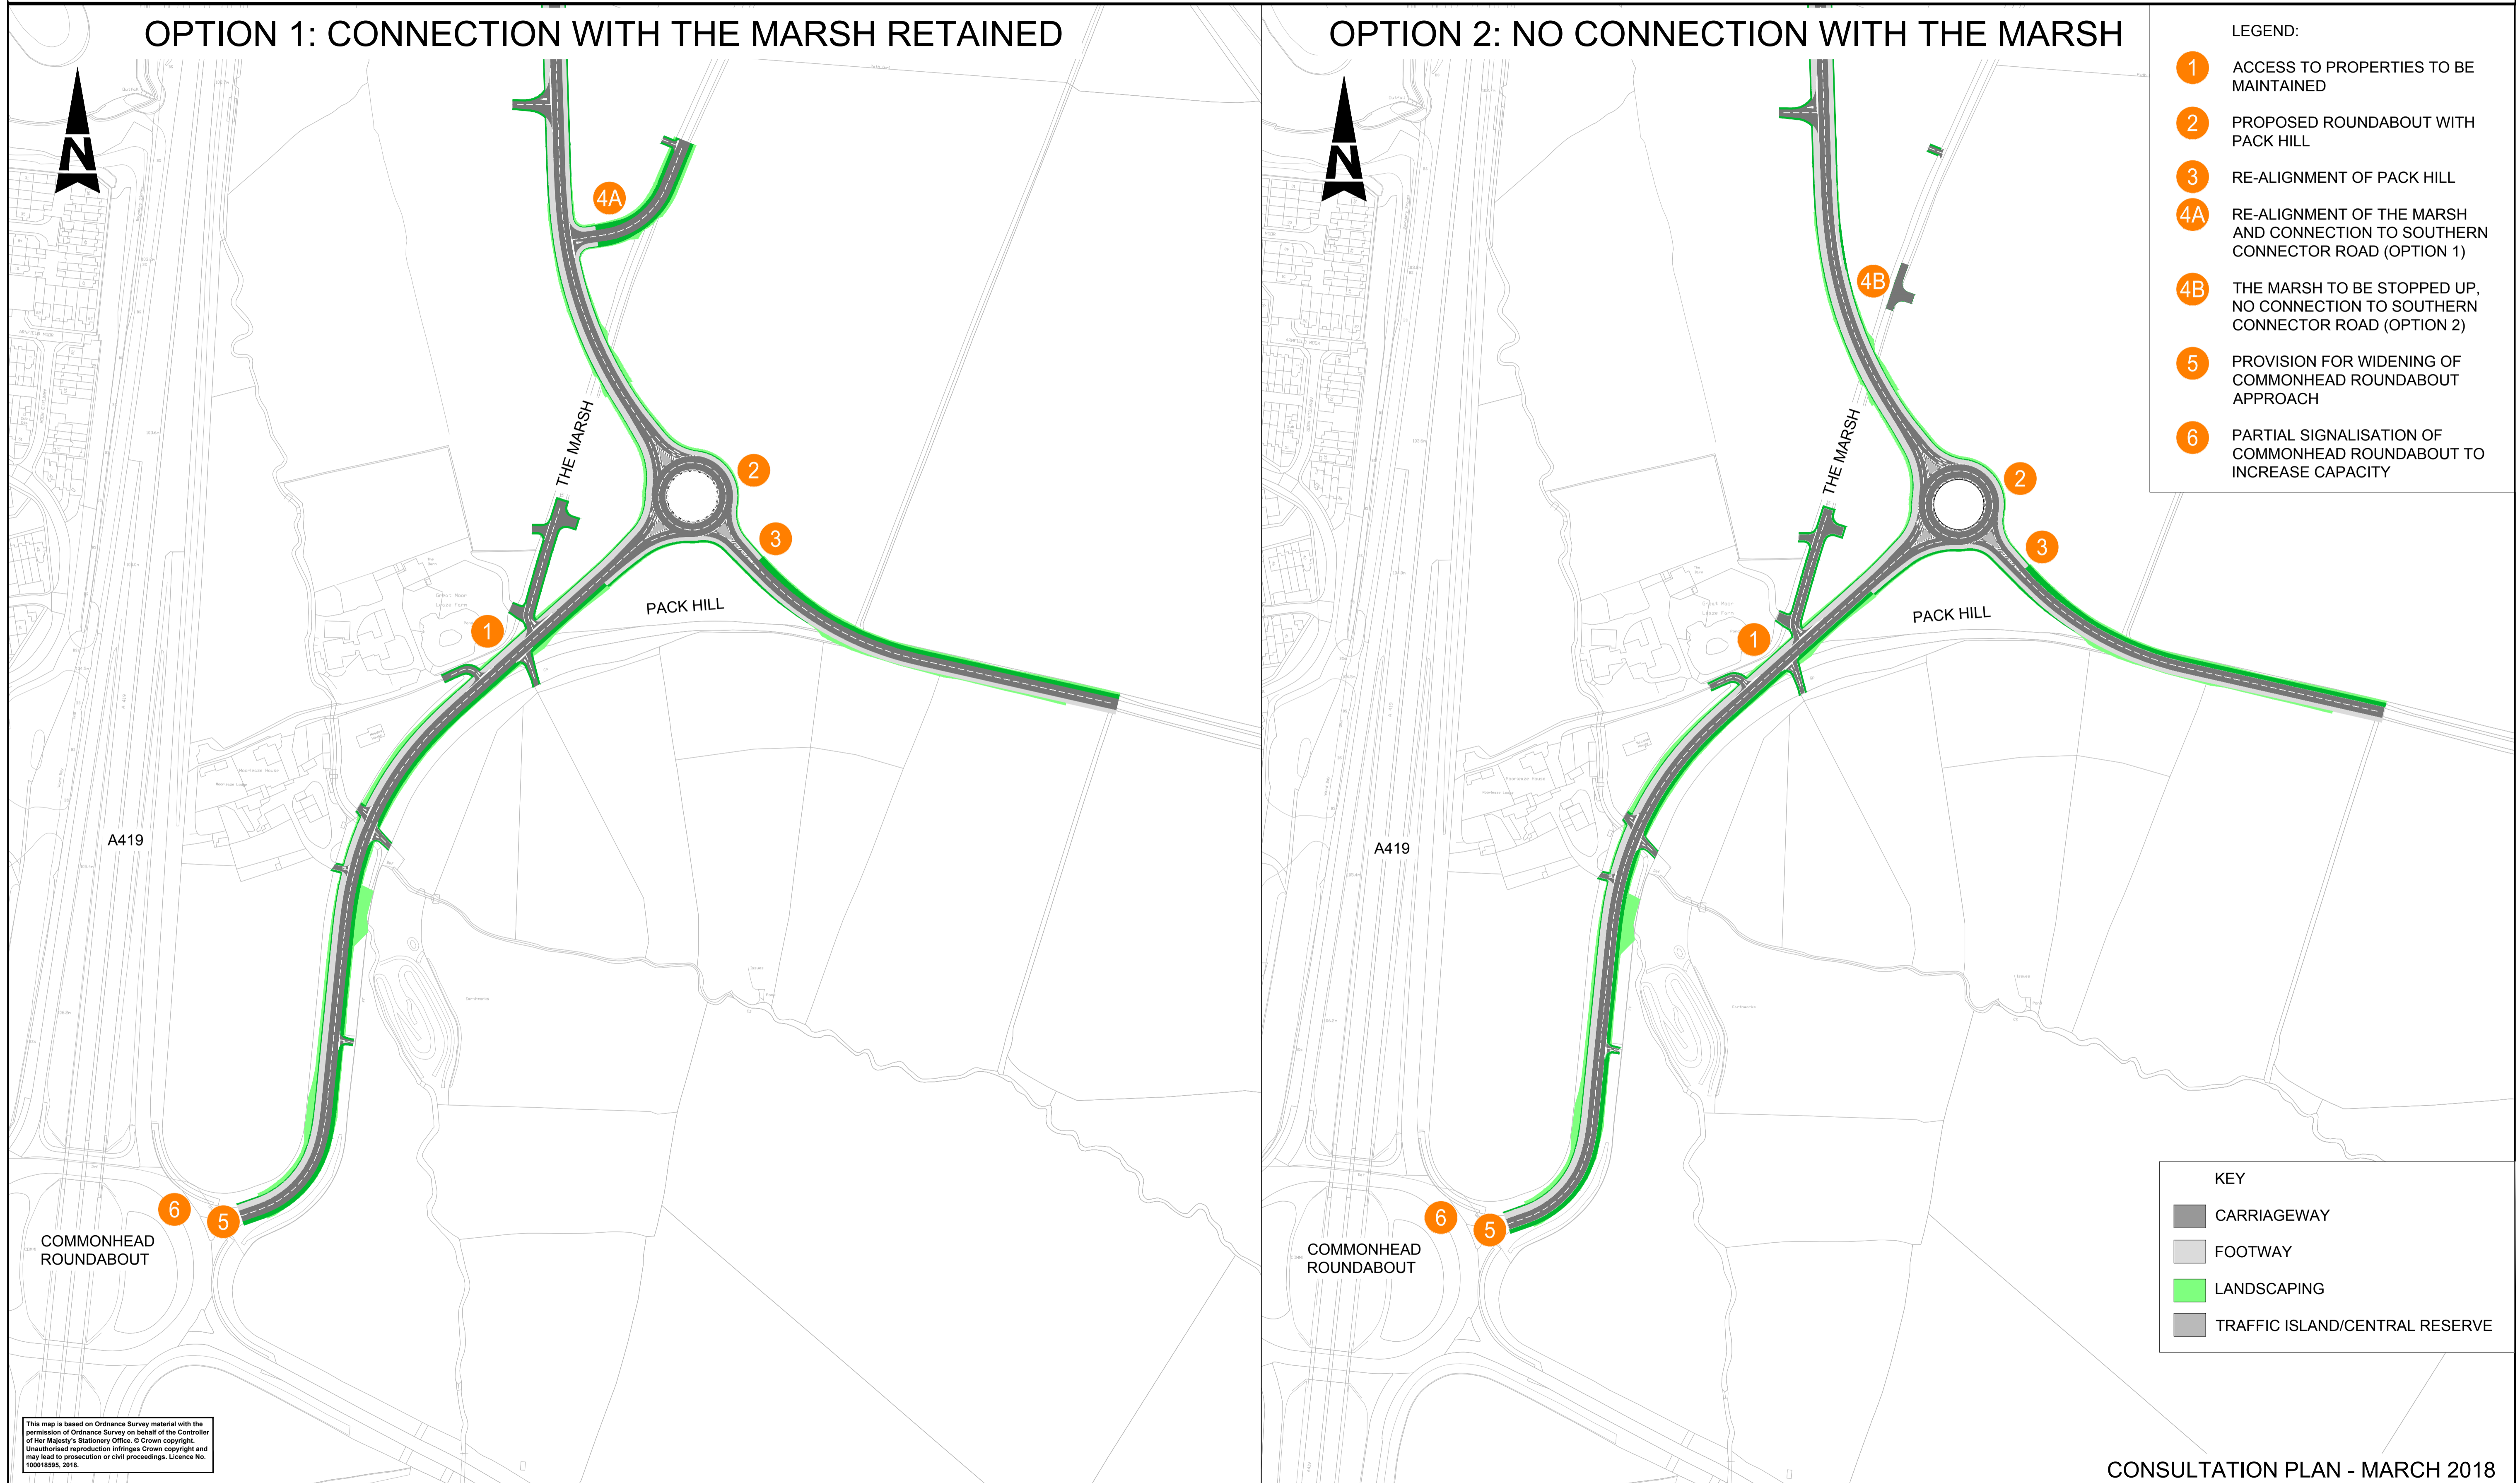

- LEGEND:**
- 1 ACCESS TO PROPERTIES TO BE MAINTAINED
  - 2 PROPOSED ROUNDABOUT WITH PACK HILL
  - 3 RE-ALIGNMENT OF PACK HILL
  - 4A RE-ALIGNMENT OF THE MARSH AND CONNECTION TO SOUTHERN CONNECTOR ROAD (OPTION 1)
  - 4B THE MARSH TO BE STOPPED UP, NO CONNECTION TO SOUTHERN CONNECTOR ROAD (OPTION 2)
  - 5 PROVISION FOR WIDENING OF COMMONHEAD ROUNDABOUT APPROACH
  - 6 PARTIAL SIGNALISATION OF COMMONHEAD ROUNDABOUT TO INCREASE CAPACITY

- KEY**
- CARRIAGEWAY
  - FOOTWAY
  - LANDSCAPING
  - TRAFFIC ISLAND/CENTRAL RESERVE

This map is based on Ordnance Survey material with the permission of Ordnance Survey on behalf of the Controller of Her Majesty's Stationery Office. © Crown copyright. Unauthorised reproduction infringes Crown copyright and may lead to prosecution or civil proceedings. Licence No. 100018595, 2018.