


WHITE HART DIAMOND INTERCHANGE & GREAT STALL BRIDGE PROPOSAL SHEET 2 OF 2

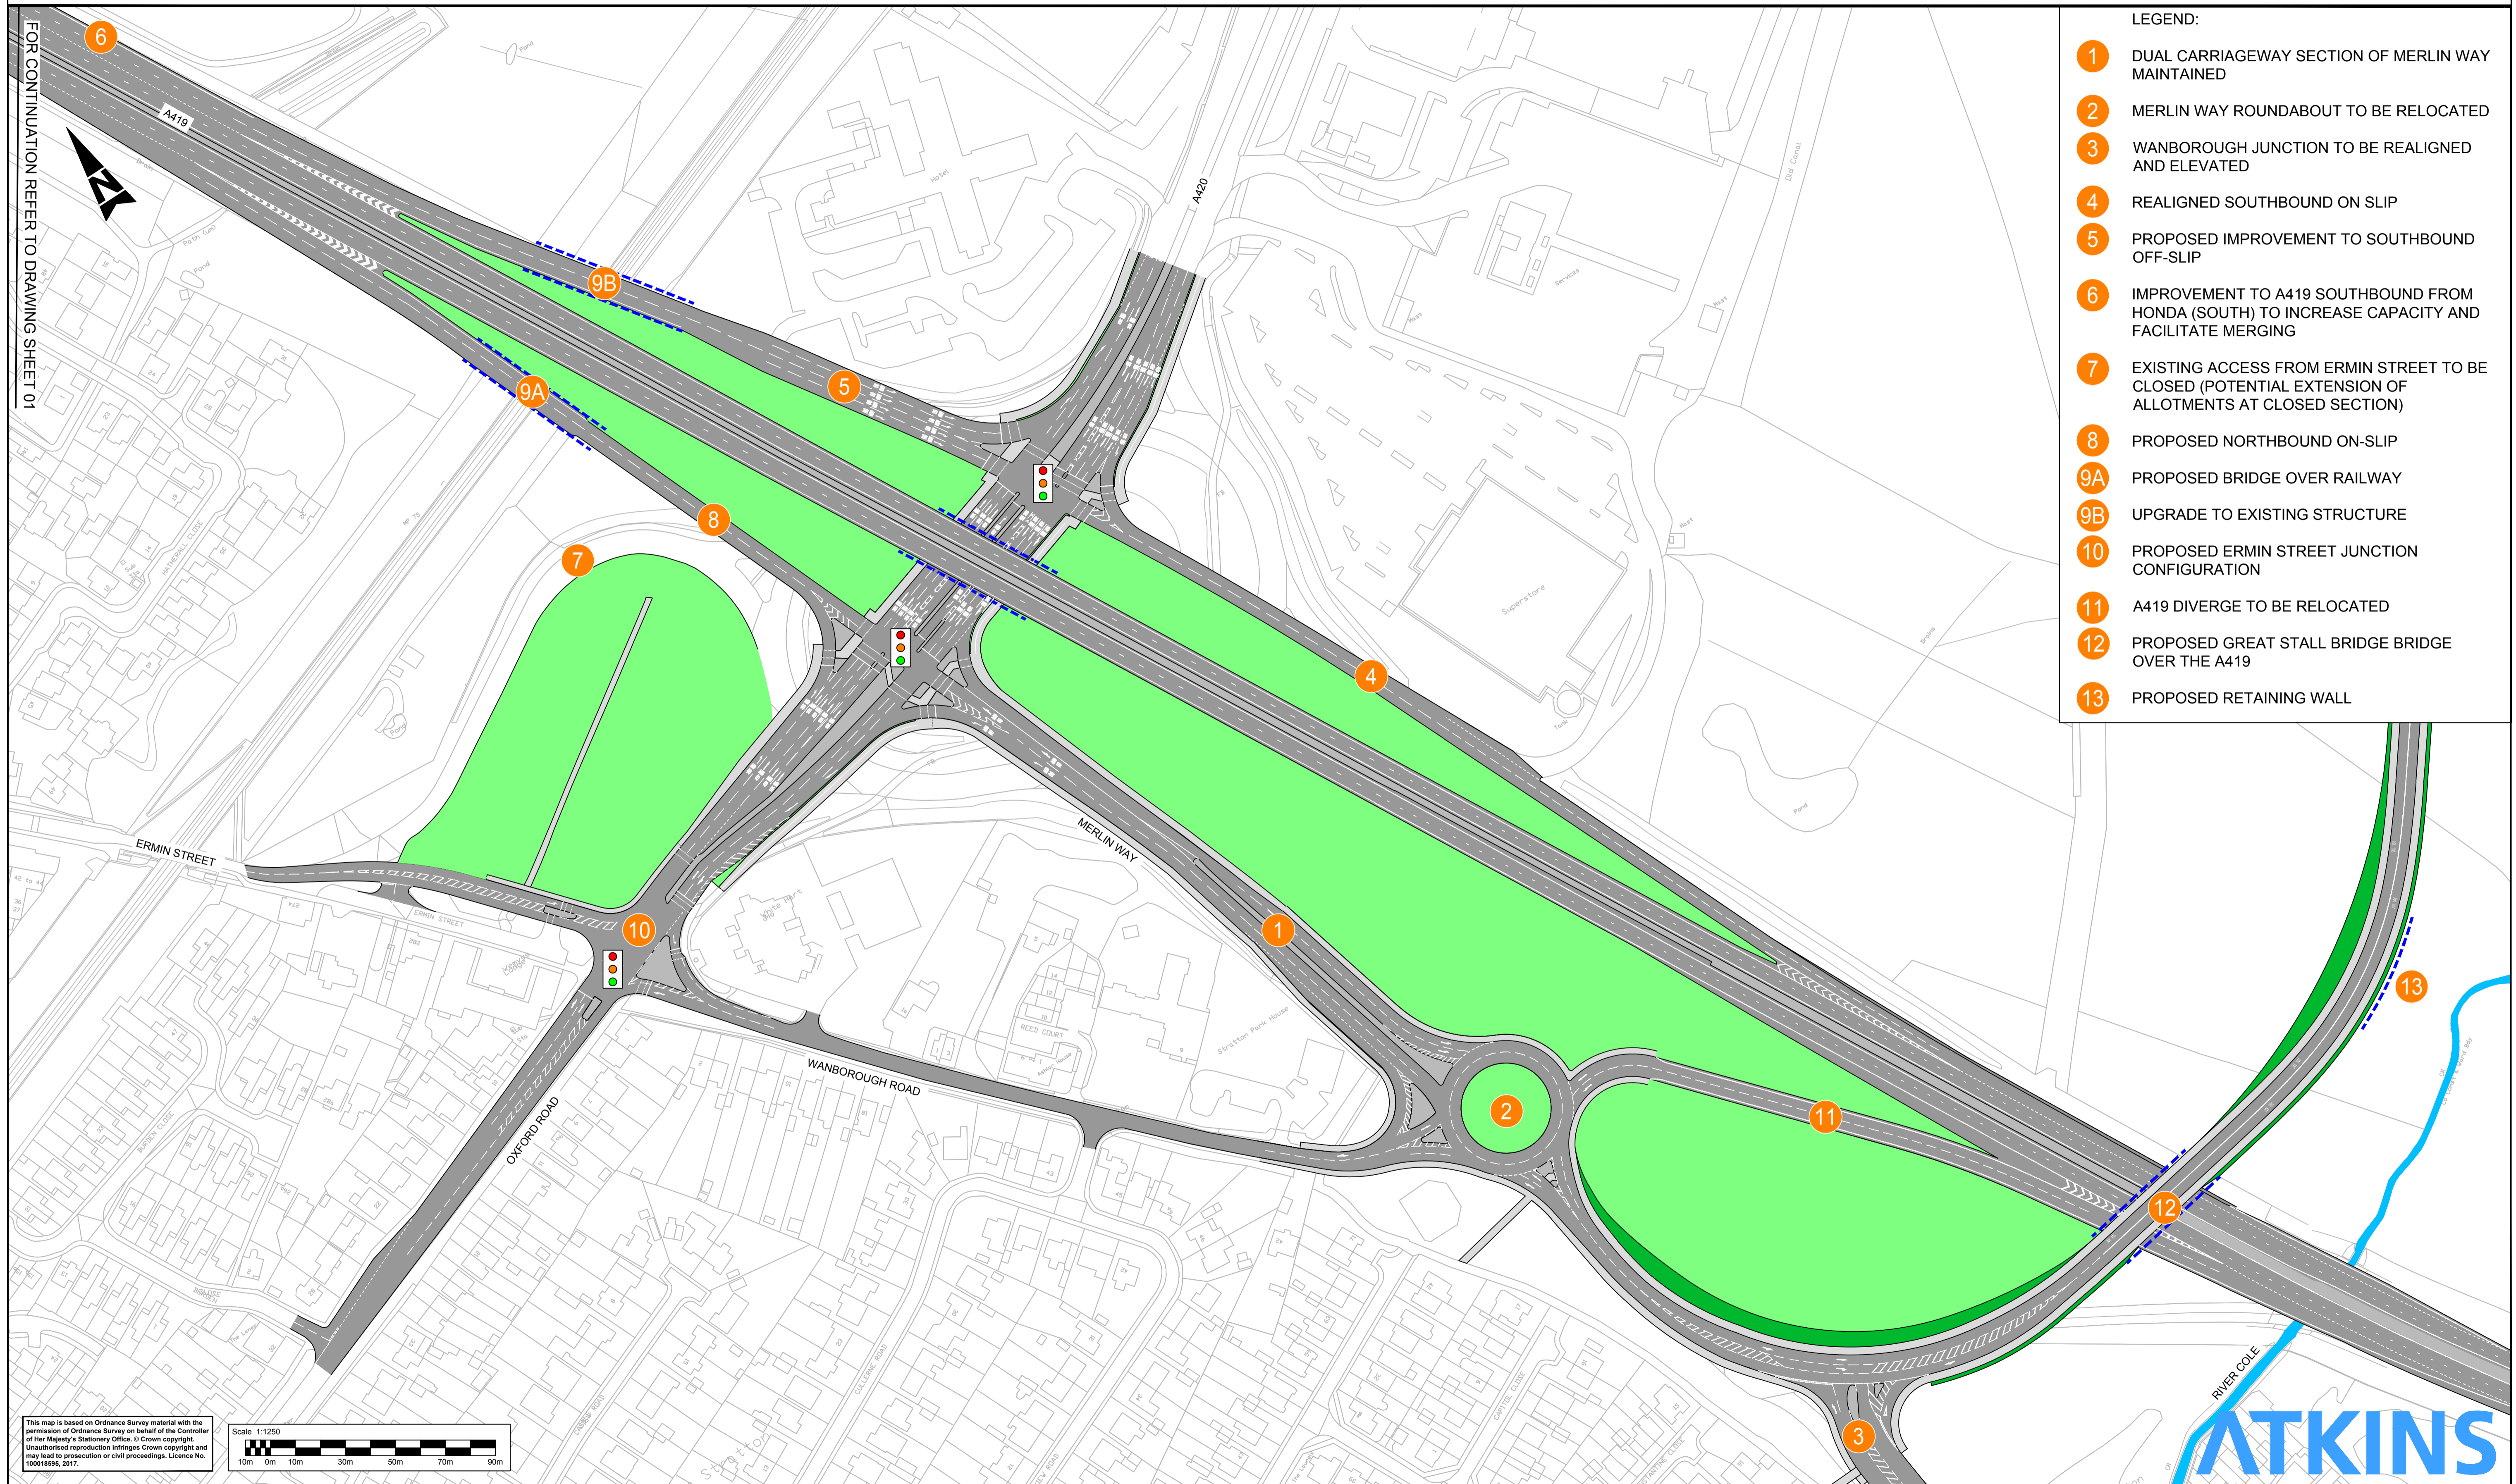

FOR CONTINUATION REFER TO DRAWING SHEET 01



LEGEND:

- 1 DUAL CARRIAGEWAY SECTION OF MERLIN WAY MAINTAINED
- 2 MERLIN WAY ROUNDABOUT TO BE RELOCATED
- 3 WANBOROUGH JUNCTION TO BE REALIGNED AND ELEVATED
- 4 REALIGNED SOUTHBOUND ON-SLIP
- 5 PROPOSED IMPROVEMENT TO SOUTHBOUND OFF-SLIP
- 6 IMPROVEMENT TO A419 SOUTHBOUND FROM HONDA (SOUTH) TO INCREASE CAPACITY AND FACILITATE MERGING
- 7 EXISTING ACCESS FROM ERMIN STREET TO BE CLOSED (POTENTIAL EXTENSION OF ALLOTMENTS AT CLOSED SECTION)
- 8 PROPOSED NORTHBOUND ON-SLIP
- 9A PROPOSED BRIDGE OVER RAILWAY
- 9B UPGRADE TO EXISTING STRUCTURE
- 10 PROPOSED ERMIN STREET JUNCTION CONFIGURATION
- 11 A419 DIVERGE TO BE RELOCATED
- 12 PROPOSED GREAT STALL BRIDGE BRIDGE OVER THE A419
- 13 PROPOSED RETAINING WALL

This map is based on Ordnance Survey material with the permission of Ordnance Survey on behalf of the Controller of Her Majesty's Stationery Office. © Crown copyright. Unauthorised reproduction infringes Crown copyright and may lead to prosecution or civil proceedings. Licence No. 100018996, 2017.

